


Chainlink Fence Detail
4' - 8' Chain Link W/Top Tension wire &
Diagonal Truss & Brace Assembly

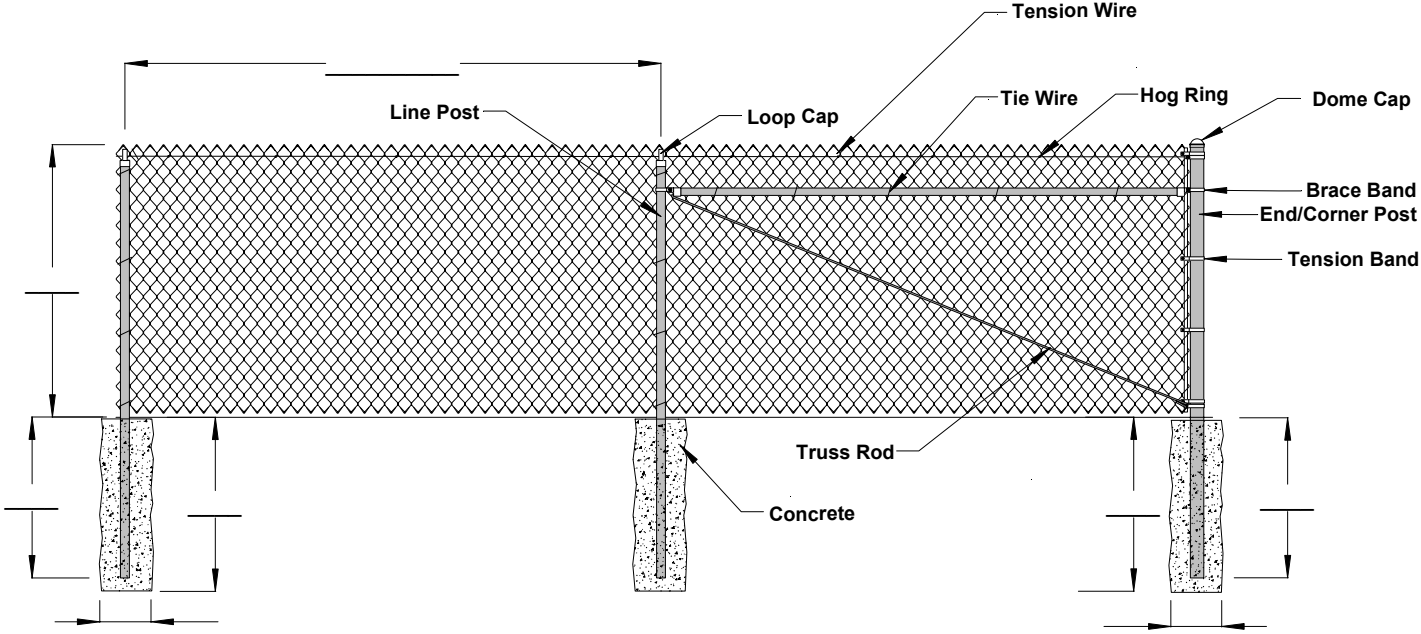

Project:	
Site Location:	Date:
Drawing # CL-03	